




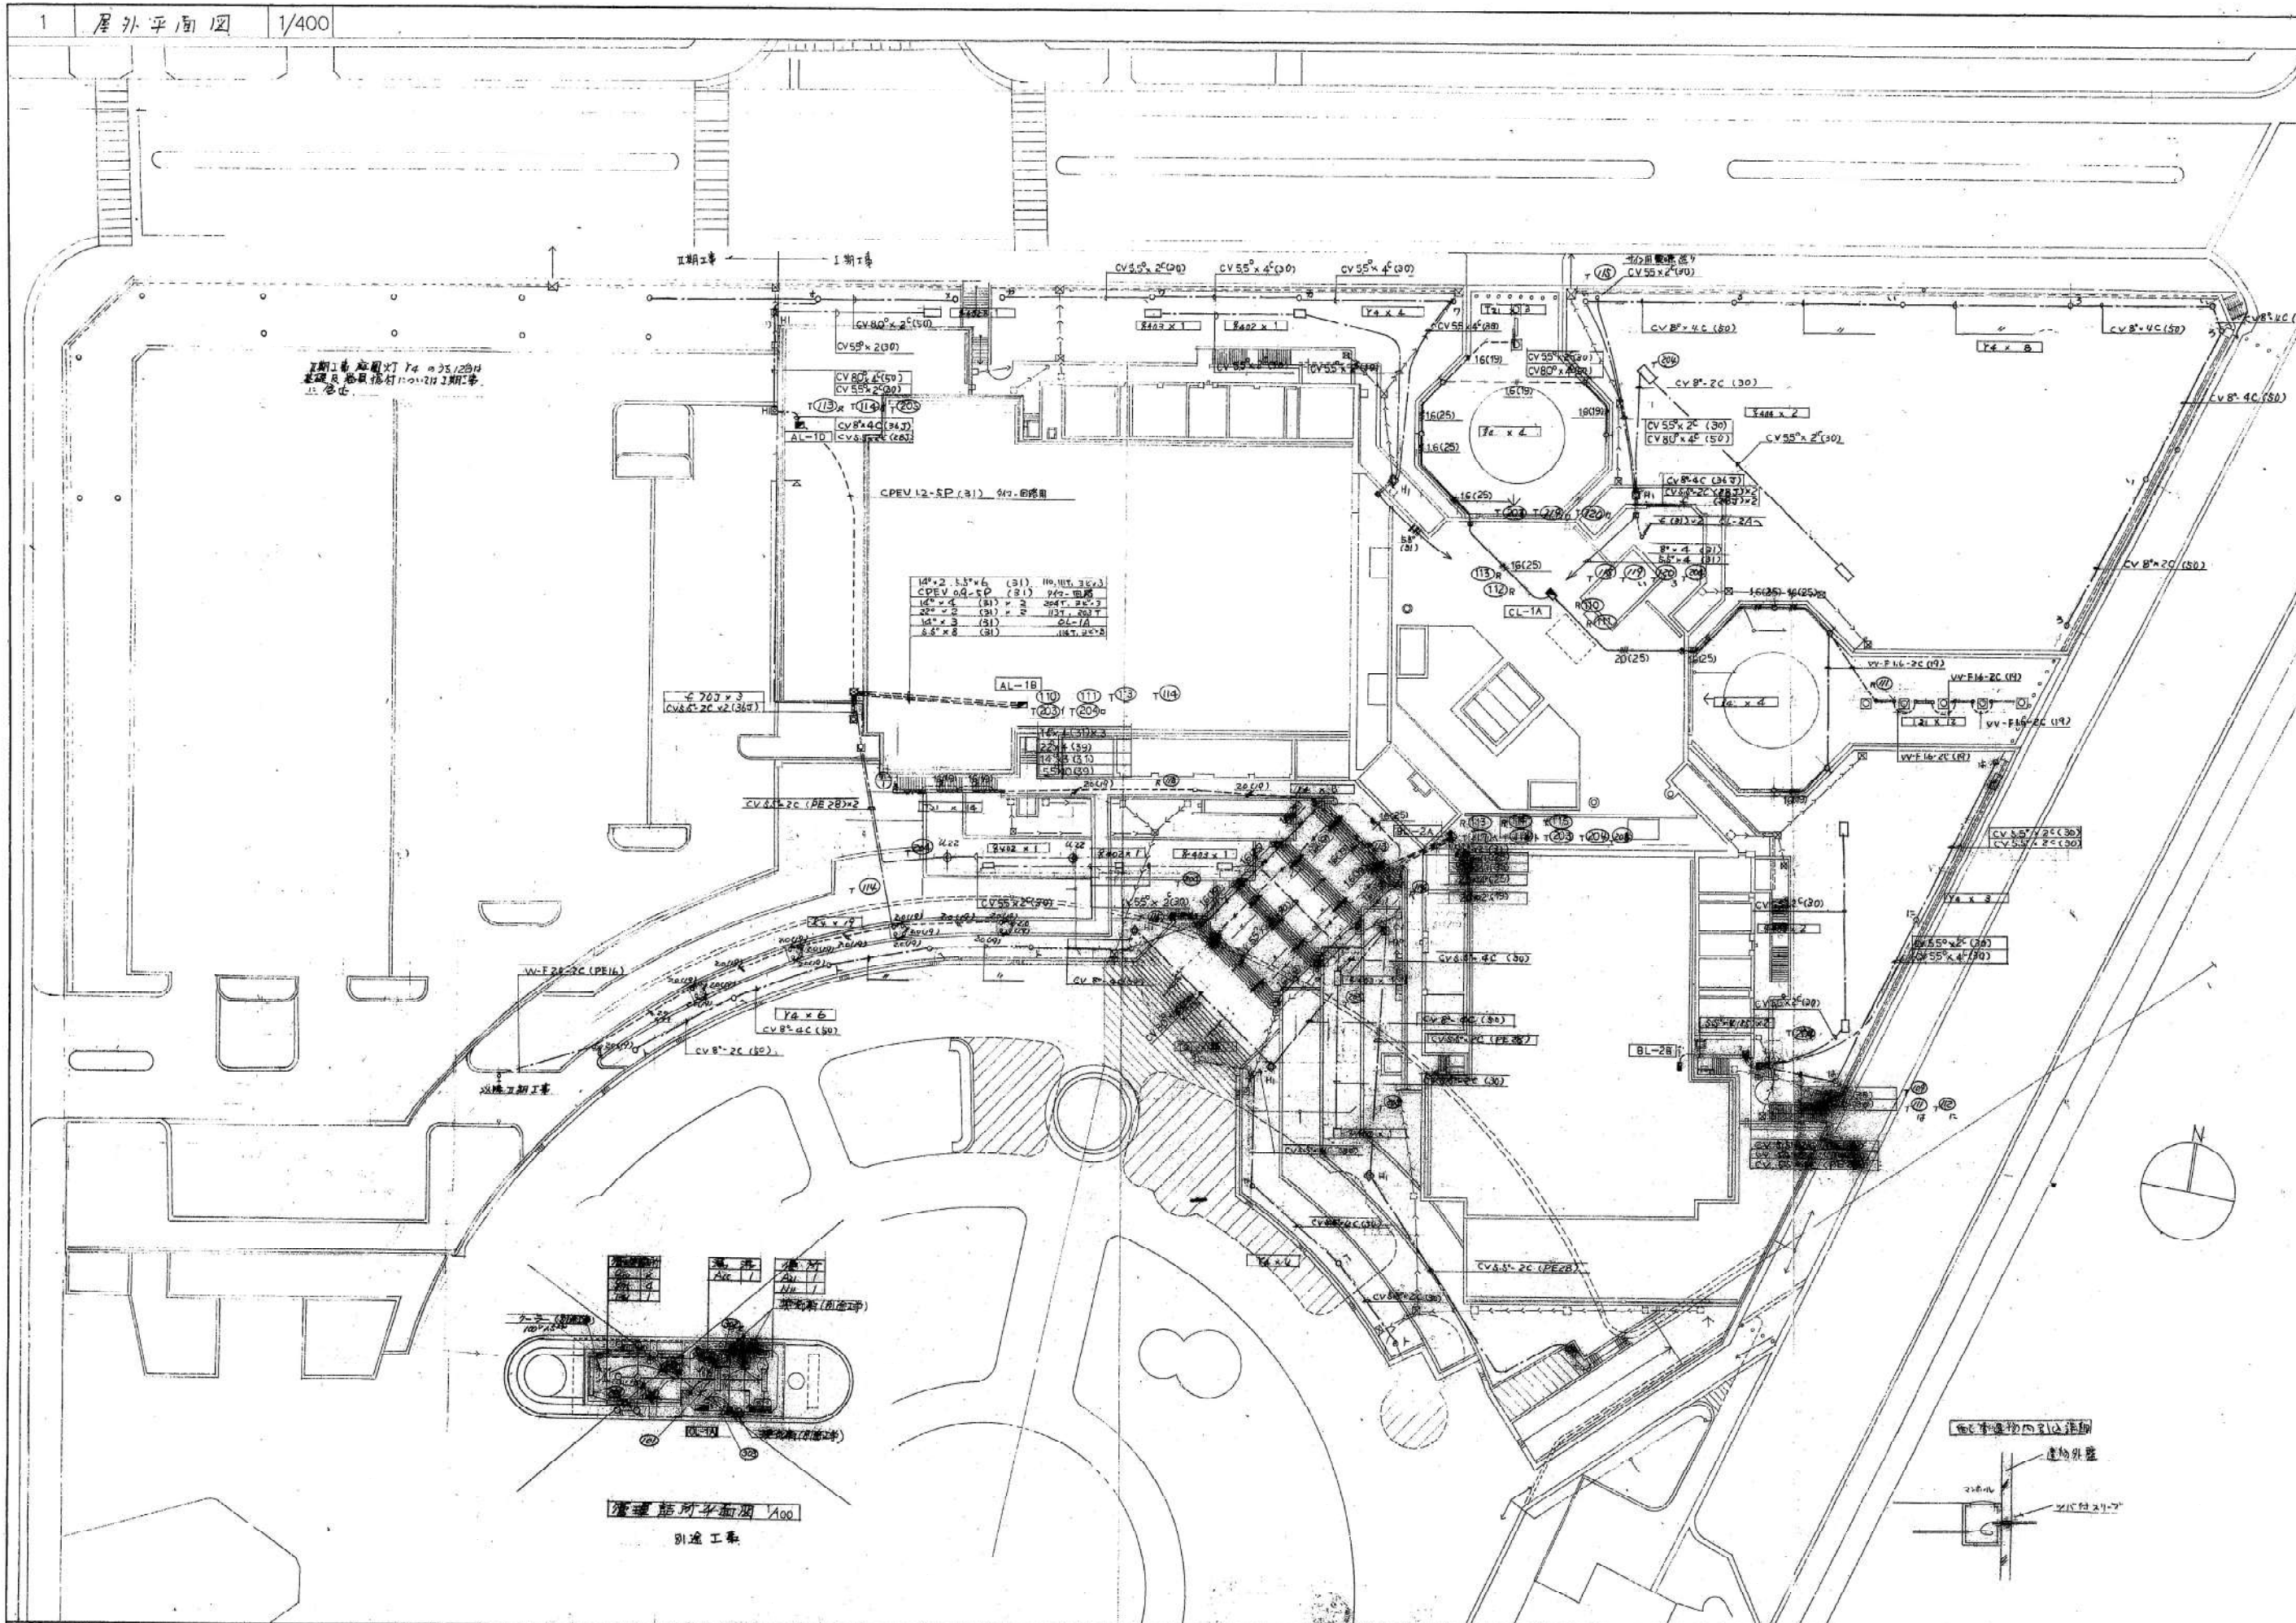


屋外平面図 1/400

別添工事

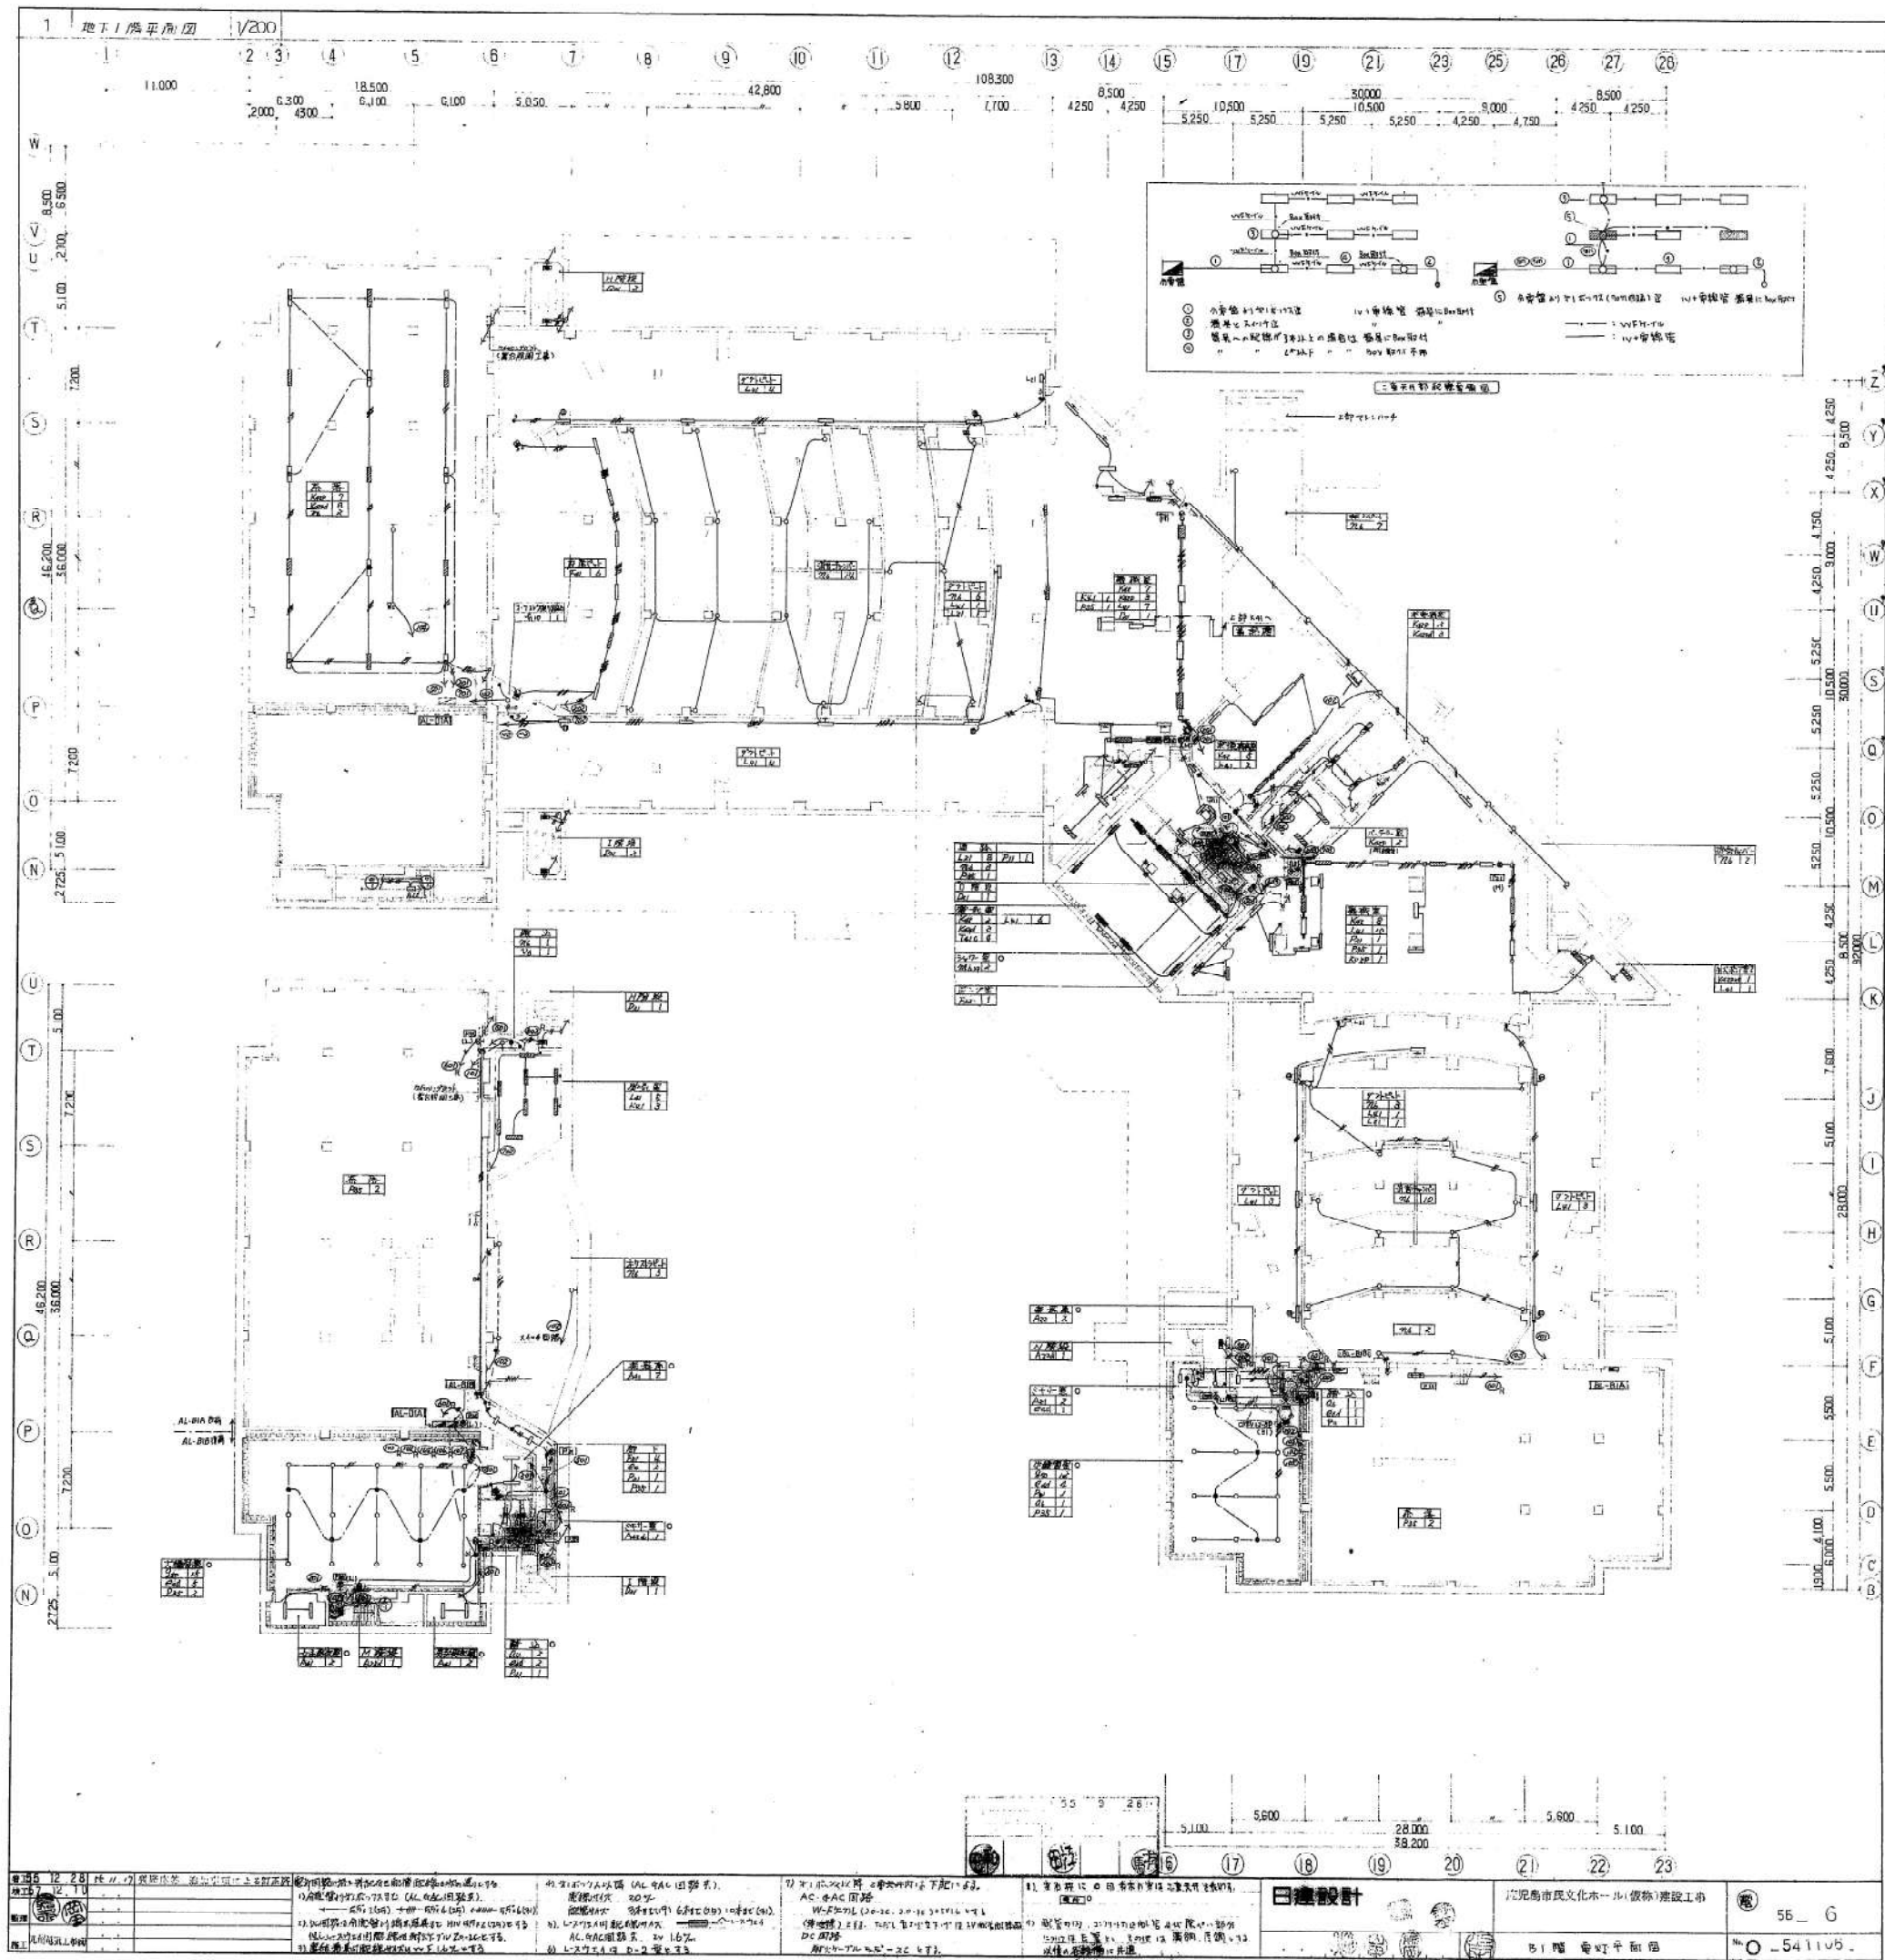


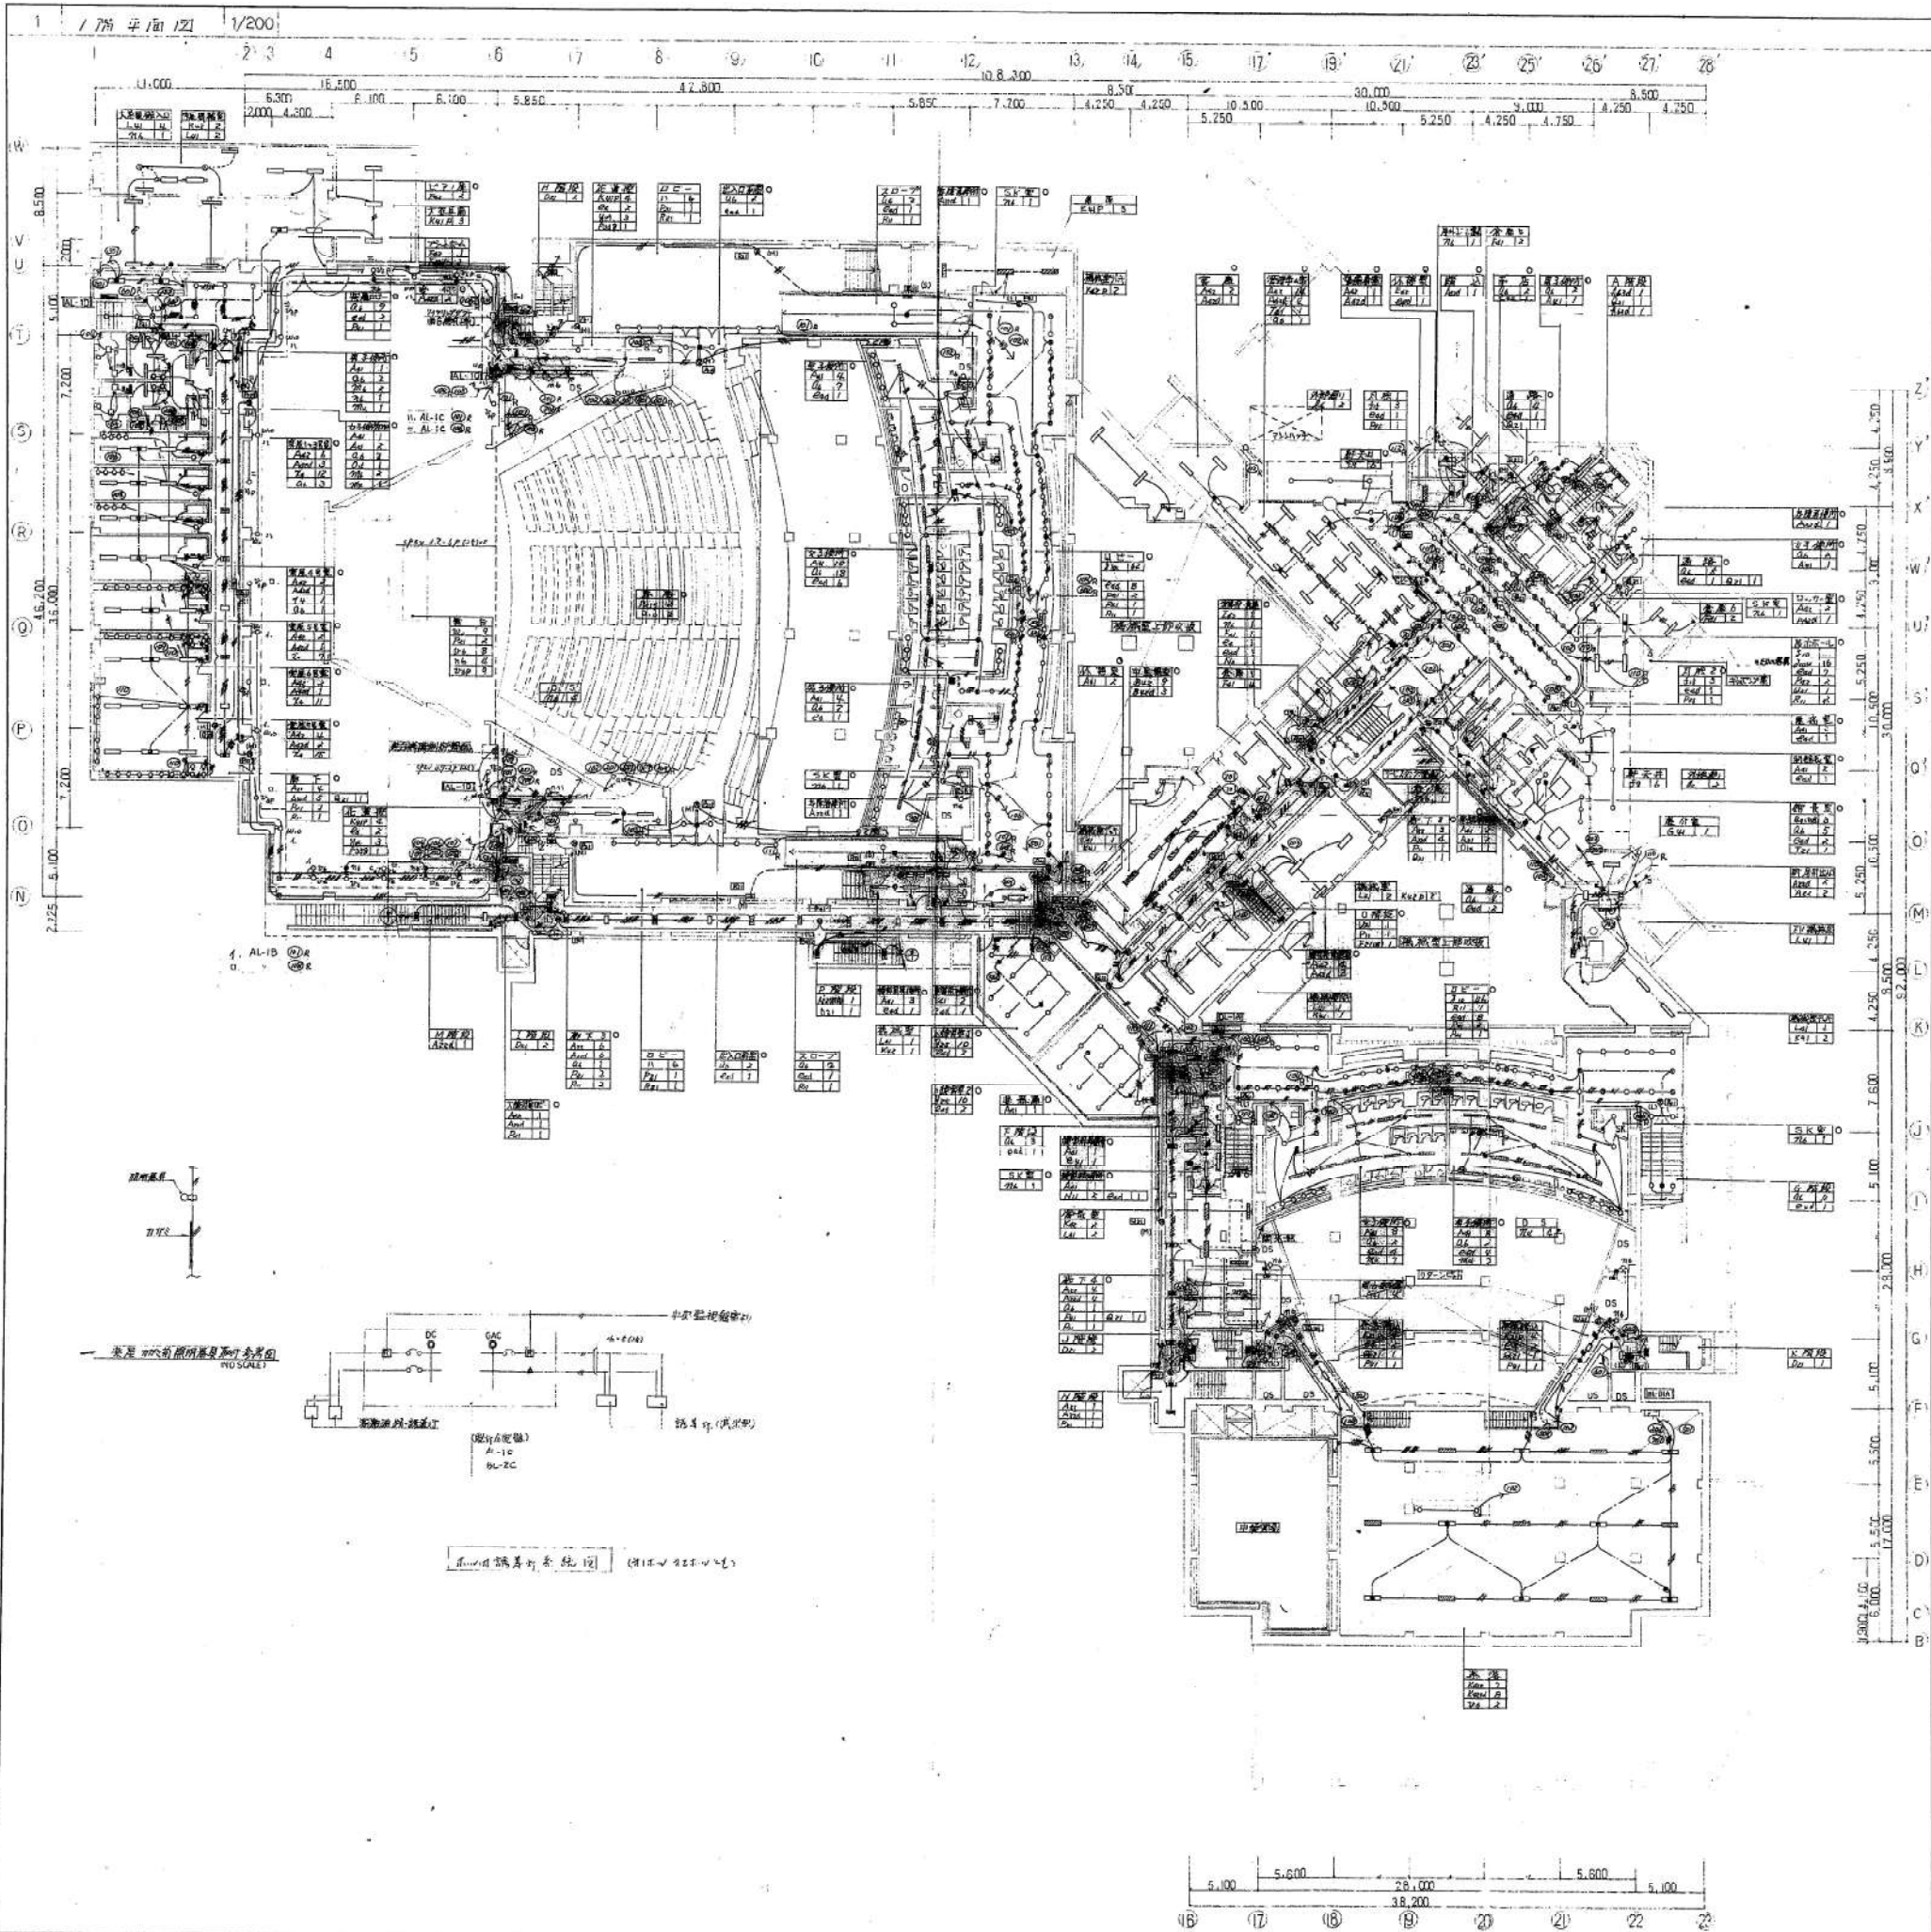



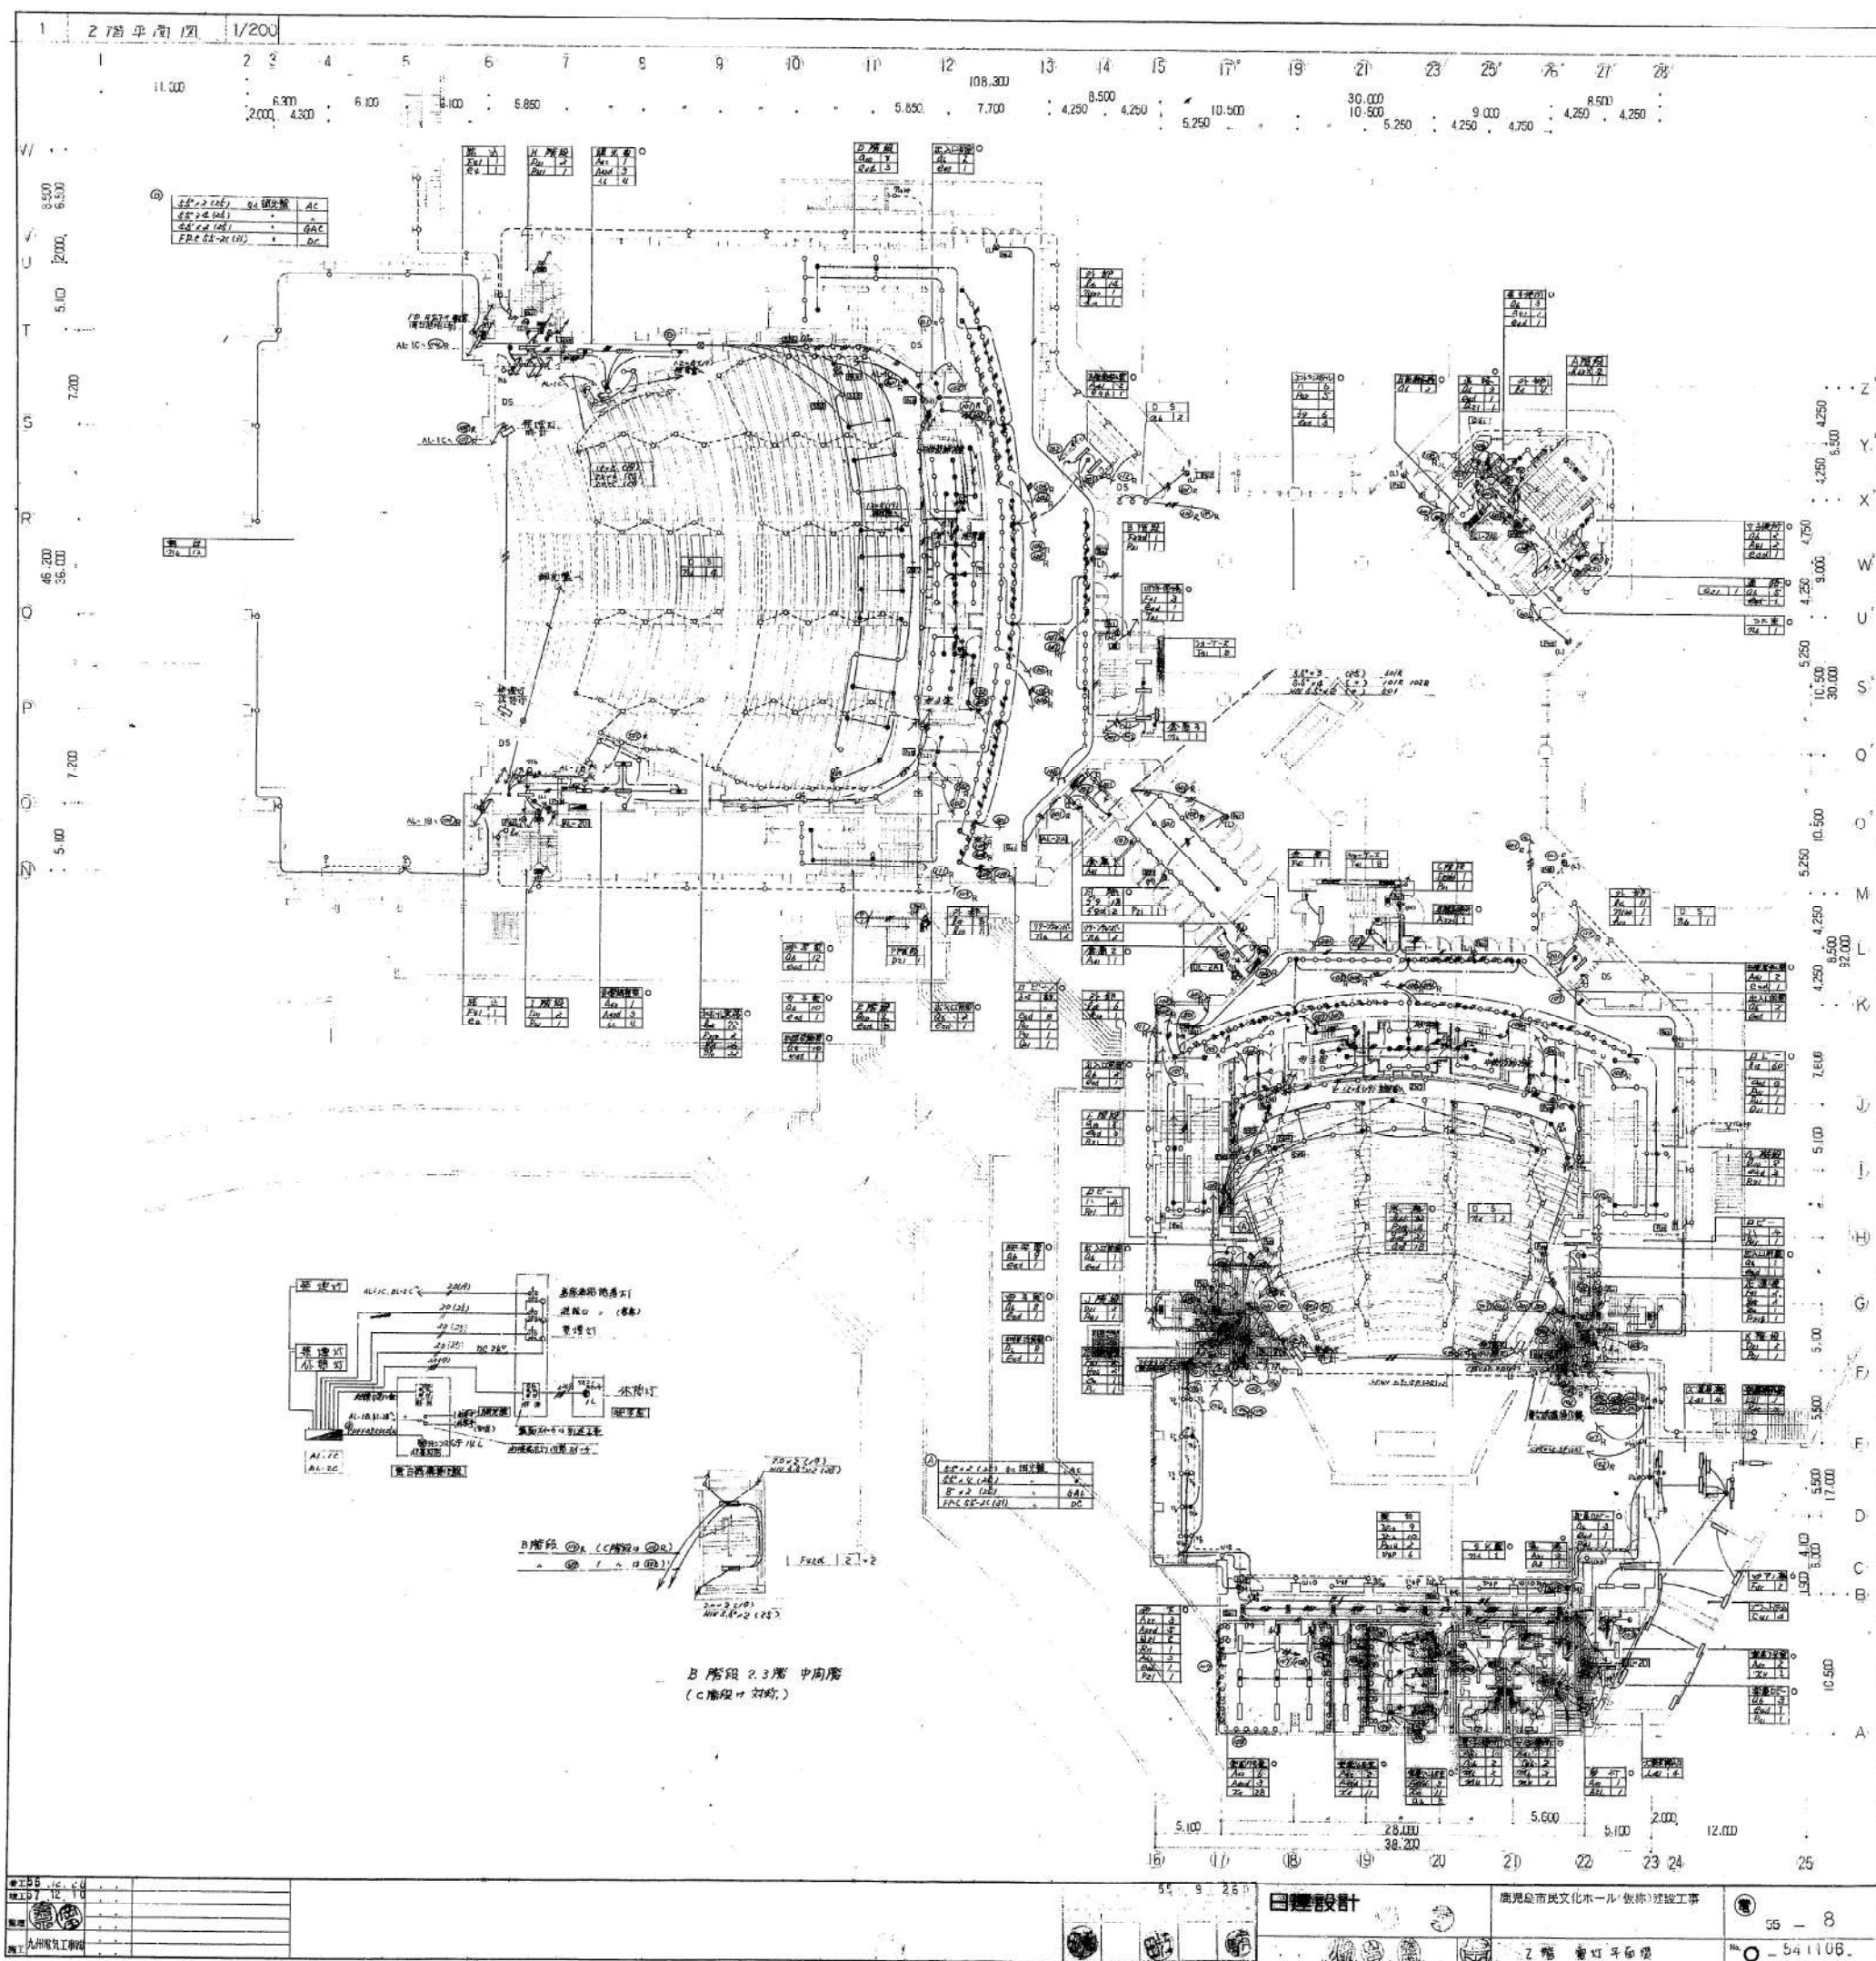


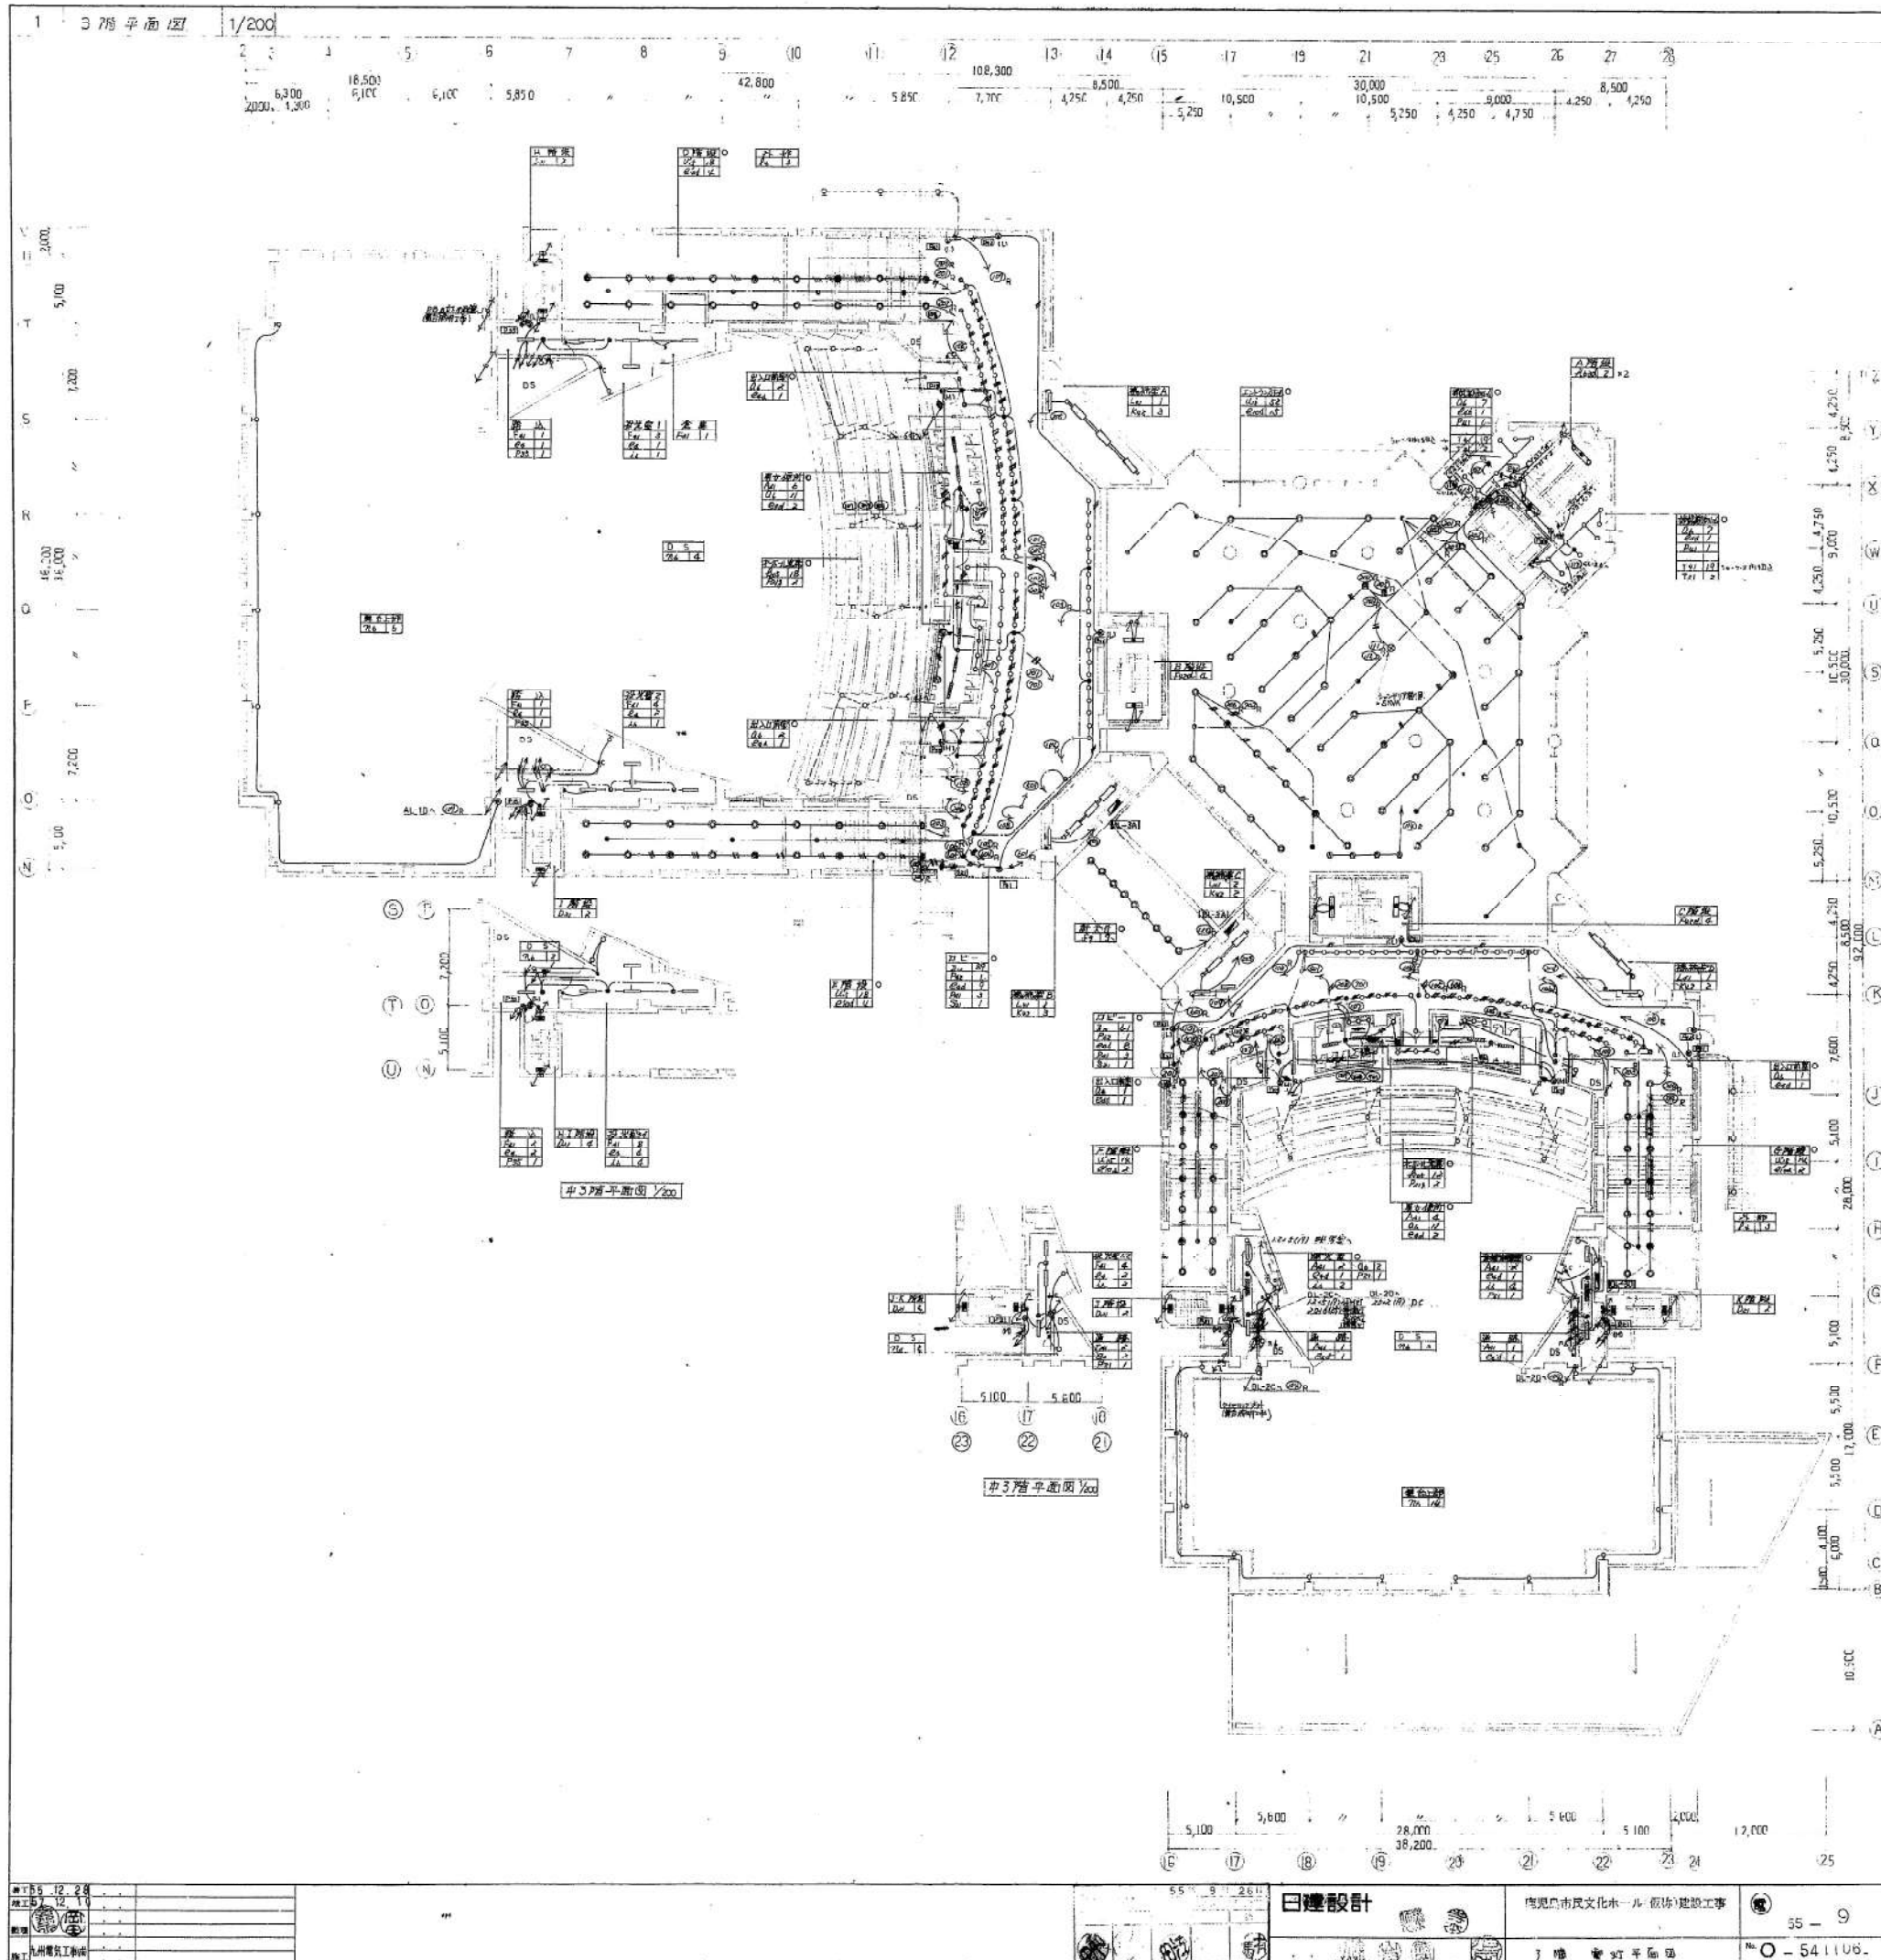


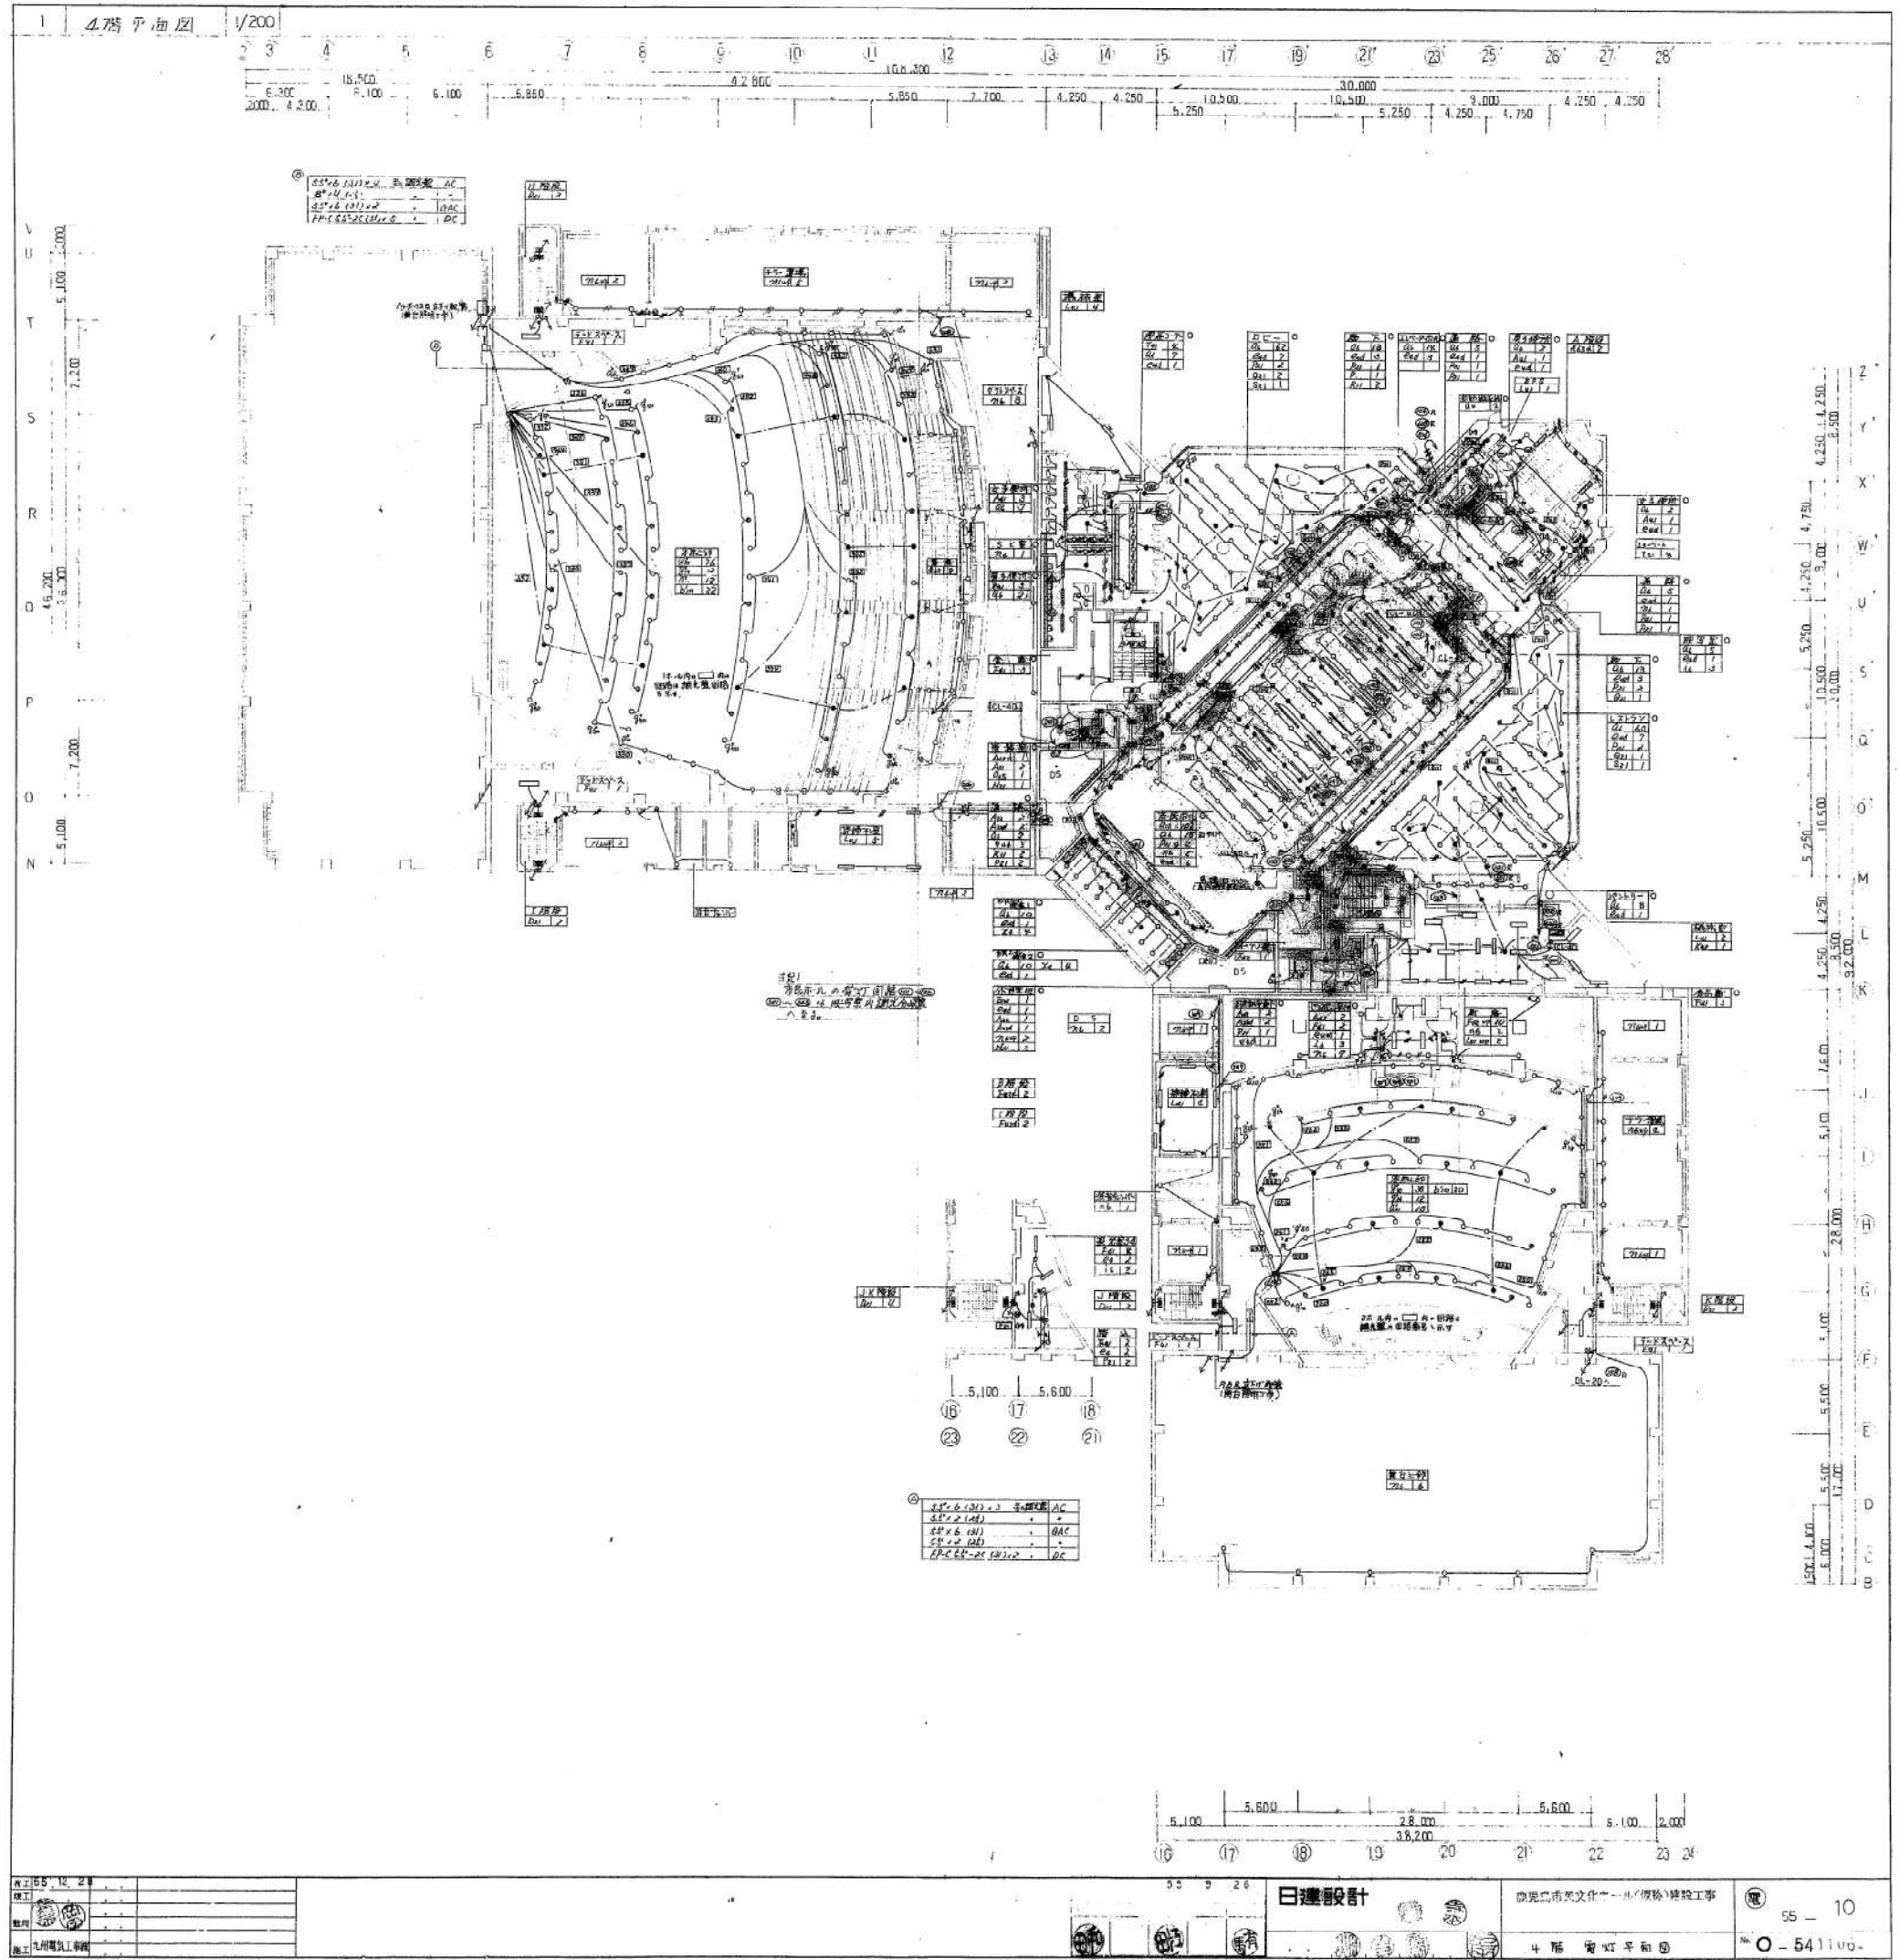


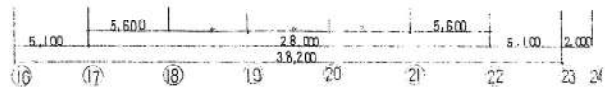

日建設計


55 - 10

4階 電気平面図

55 - 10
O - 541100

